



Project No. 2: Dog River to Cooper Spur

Estimated Project Cost: \$2,401,200

Project Priority: Low

Project Description

A total of 9,200ft of 12-in diameter waterline will be installed from the new South Reservoir, following the existing waterline alignment where it exists, to Cooper Spur Road and ending south of London Drive. 6,200ft of 12-in waterline will replace existing 2-in and 5-in waterline, and 3,000ft of new 12-in waterline will connect those two sections of pipe. This waterline will provide redundancy in the south part of the District, increase distribution capacity, and improve fire flows.

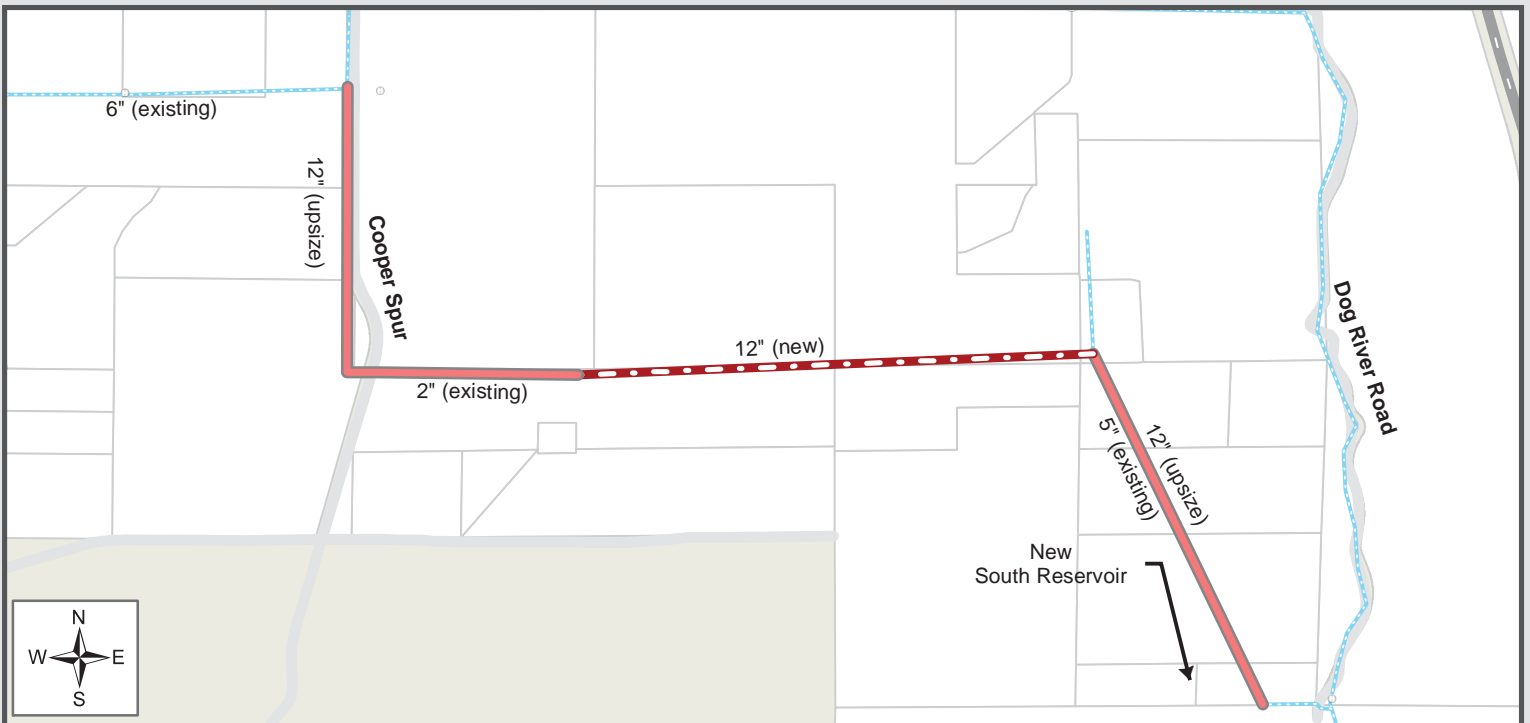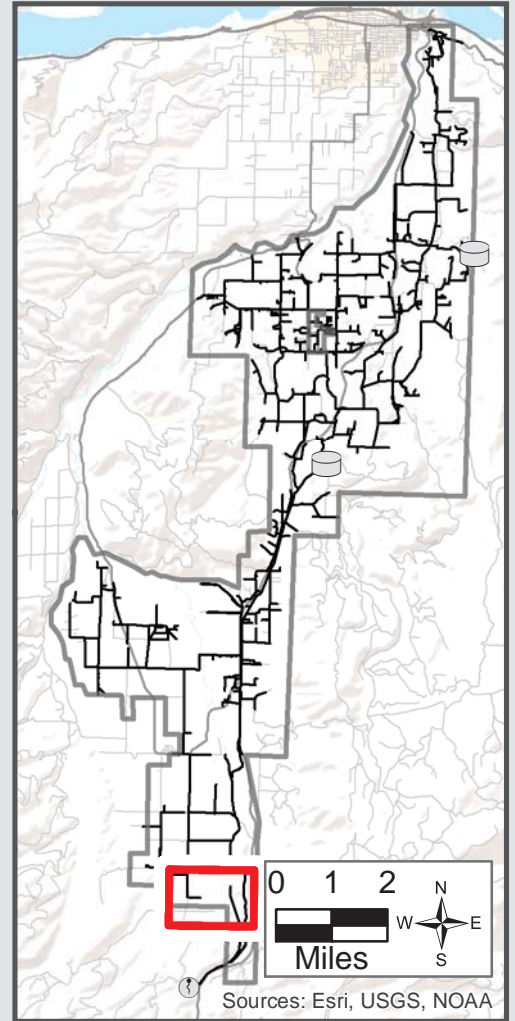

Upsized Waterline	Relief Valve	Crystal Spring	Highway/Road
New Waterline	Hydrants	Existing Waterline	Property line
New PRV	Existing Reservoir	Water	
New Reservoir			
PRV Existing			

0 1,000 Feet



Date: 11/4/2015
Document Name: 2015CIP_CutSheets