



Project No. 11: Neal Creek/Booth Hill Road

Estimated Project Cost: \$1,500,750

Project Priority: Low

Project Description

A total of 6,900ft of 8-in diameter waterline will be installed Neal Creek Road and Booth Hill Road, beginning at Highway 35 to the south and ending near Booth Hill Reservoir. 3,600ft of 8-in waterline will replace existing 4-in and 6-in waterline and 3,300ft of new 8-in waterline will connect the upsized line to the existing 10-in waterline feeding Booth Hill Reservoir. The waterline will improve redundancy and provide a secondary distribution line to Booth Hill Reservoir.

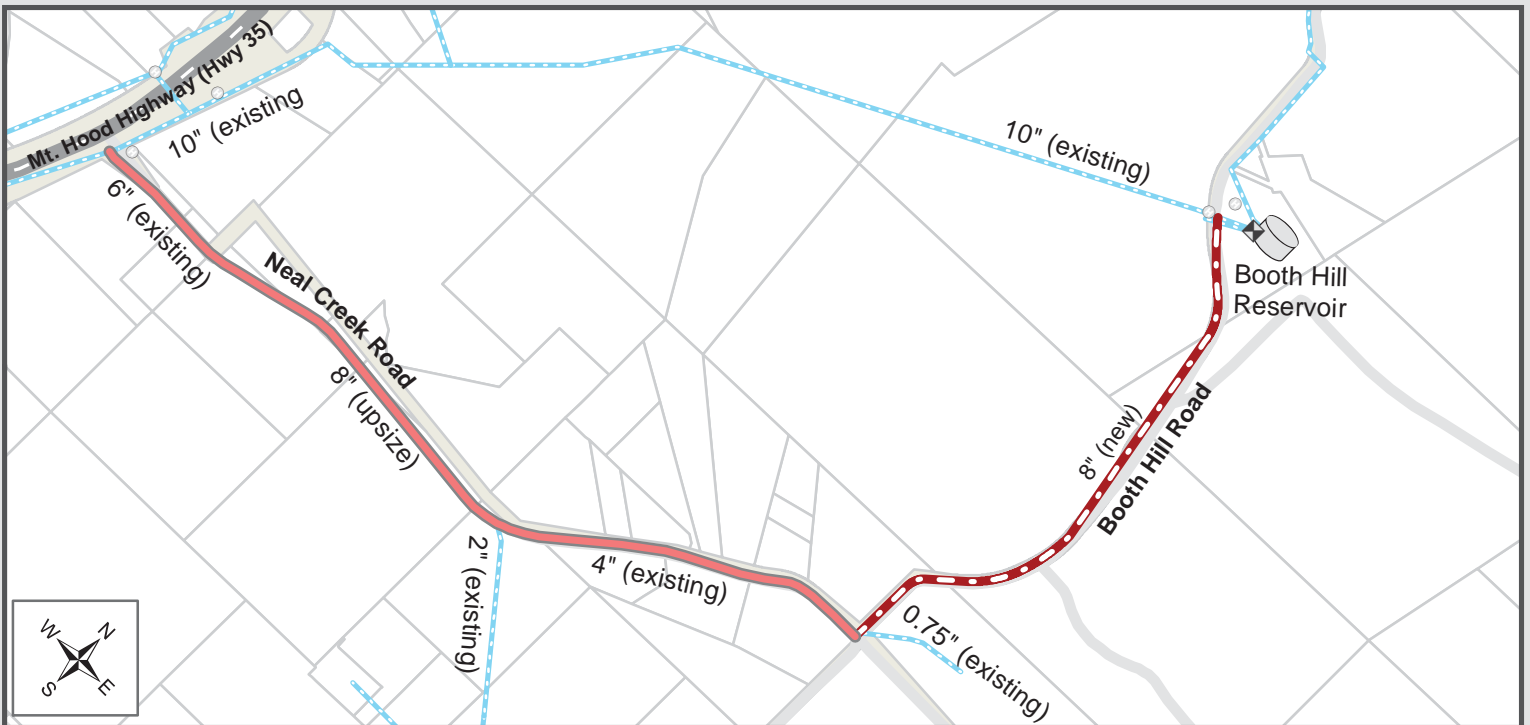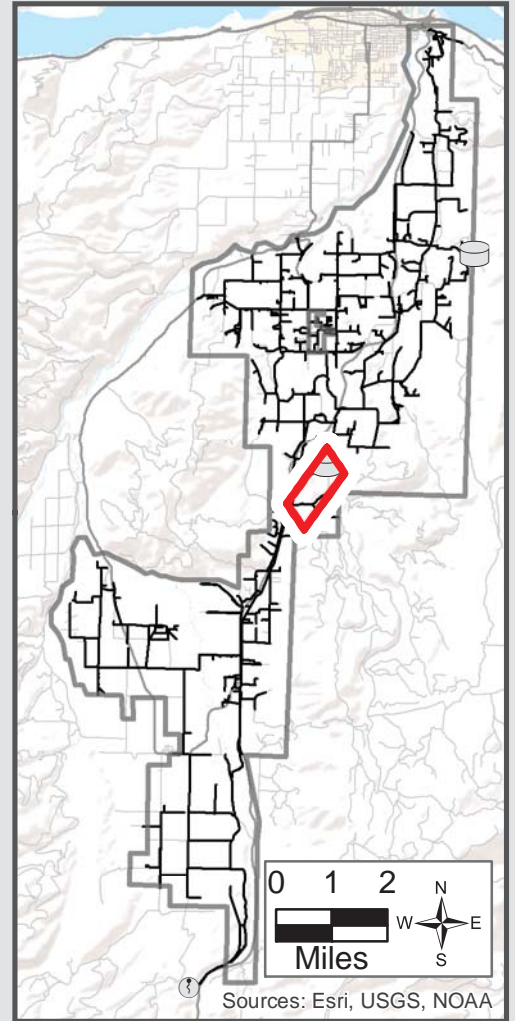

Upsized Waterline	Relief Valve	Crystal Spring	Highway/Road
New Waterline	Hydrants	Existing Waterline	Property line
New PRV	Existing Reservoir	Water	
New Reservoir			
PRV Existing			

0 1,000
 Feet

