



# Project No. 6: Baseline Dr - West of Tollbridge

**Estimated Project Cost: \$1,957,500**

**Project Priority: Medium**

## Project Description

A total of 7,500ft of 12-in diameter waterline will be installed along Baseline Drive, beginning at the existing 12-in waterline on Baseline Drive and ending at the intertie with Parkdale. 5,500ft of 12-in waterline will replace existing 2-in, 4-in, and 6-in waterline and 2,000ft of new 12-in waterline will connect those two sections of pipe. This waterline will improve fire flows, redundancy, and distribution capacity in the south part of the District and be able to provide fire flow to Parkdale.

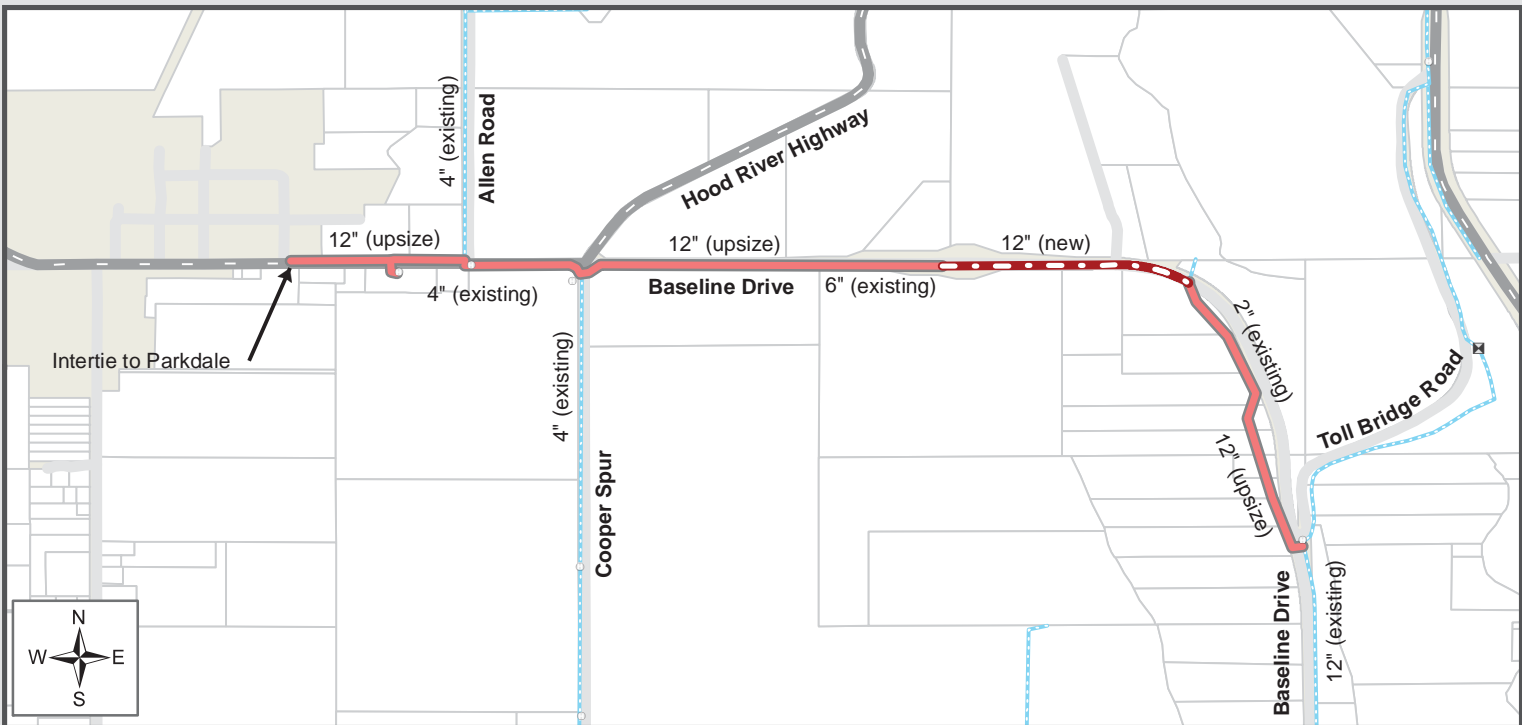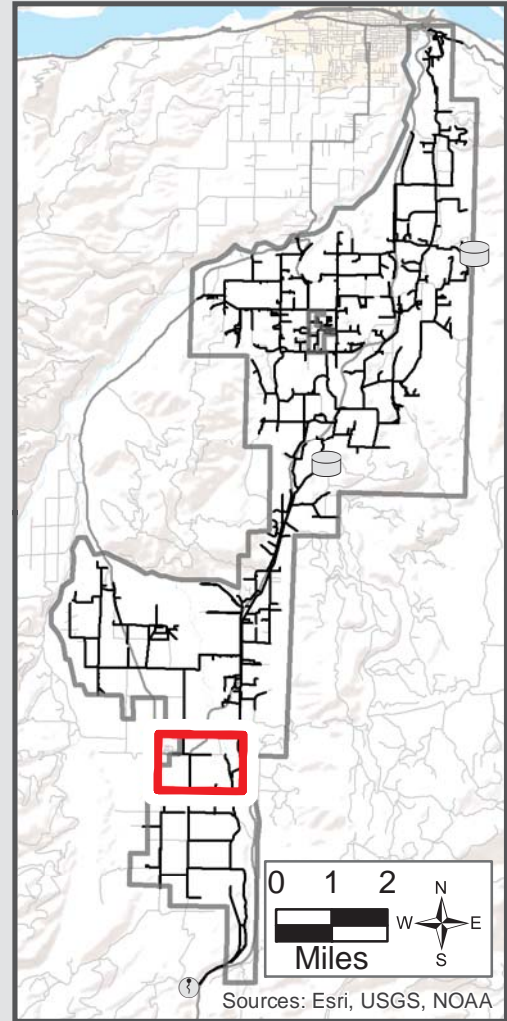

Upsized Waterline	Relief Valve	Crystal Spring	Highway/Road
New Waterline	Hydrants	Existing Reservoir	Property line
New PRV	Existing Reservoir	Existing Waterline	Water
New Reservoir	0      1,000		
PRV Existing	Feet		

