



Project No. 9: Sperry Road Loop

Estimated Project Cost: \$1,075,900

Project Priority: High

Project Description

A total of 5,300ft of 6-in diameter waterline will be installed along Sperry Road and Berry Drive, beginning at the intersection of Sperry and Trout Creek Ridge Road to the south and ending at the intersection of Berry and Trout Creek Ridge to the north, replacing existing 2-in and 4-in waterline. The upsized waterline will improve fire flows and provide redundancy in the Trout Creek area.

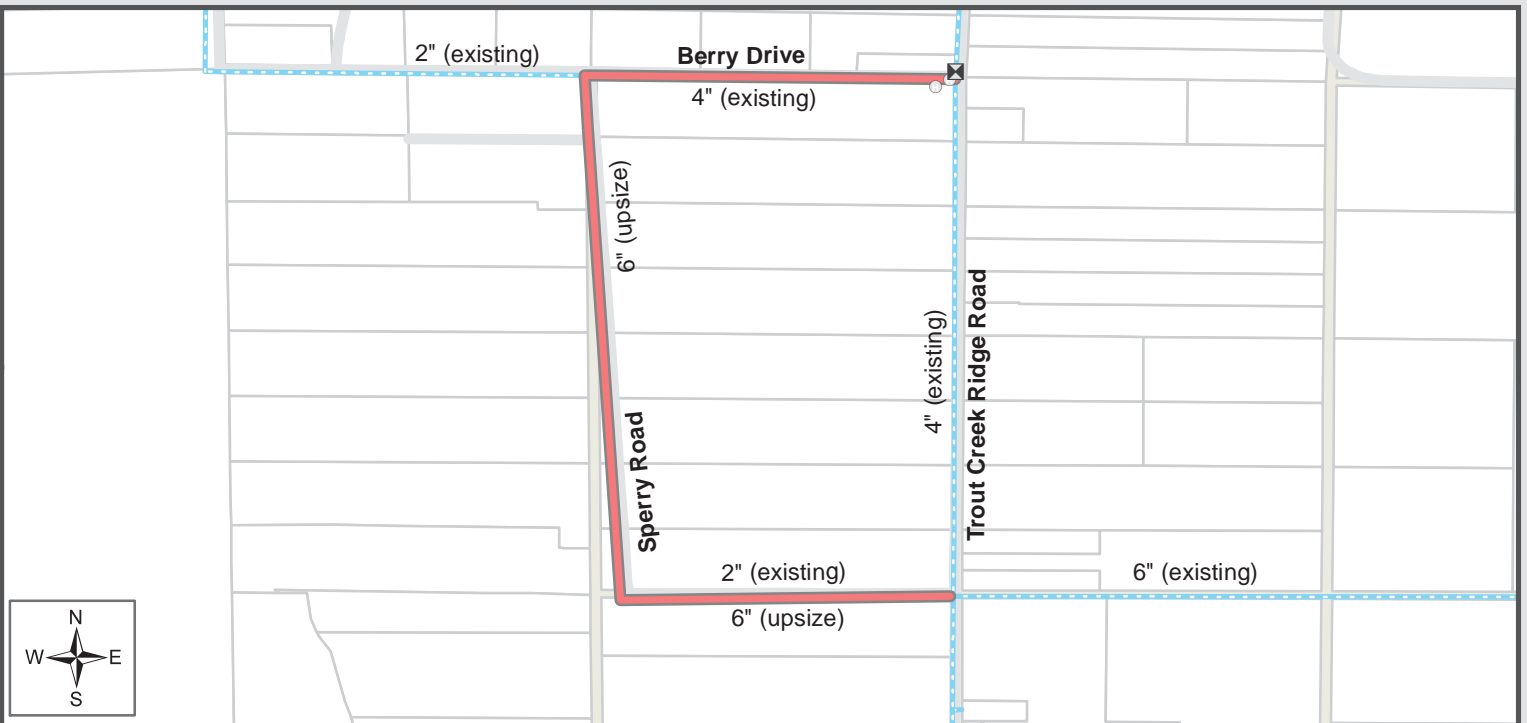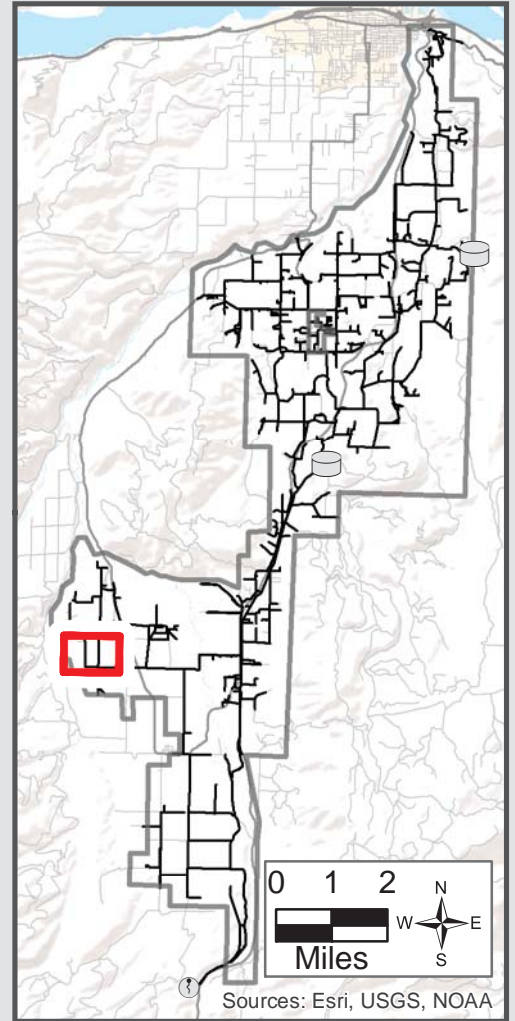

Upsized Waterline	Relief Valve	Crystal Spring	Highway/Road
New Waterline	Hydrants	Existing Reservoir	Property line
New PRV	Existing Reservoir	Existing Waterline	Water
New Reservoir	Existing Reservoir		
PRV Existing			

0 1,000 Feet

