



Project No. 19: Lippman Road

Estimated Project Cost: \$739,500

Project Priority: Low

Project Description

A total of 3,400ft of 8-in diameter waterline will be installed along Lippman Road, beginning at the proposed 12-in outlet waterline from the West Side Reservoir and ending at Summit Drive. 2,000ft of 8-in waterline will replace existing 2-in waterline, and 1,400ft of new 8-in waterline will connect to end of the existing waterline on Lippman Road. This waterline will provide redundancy in Odell, increase distribution capacity, and improve fire flows.

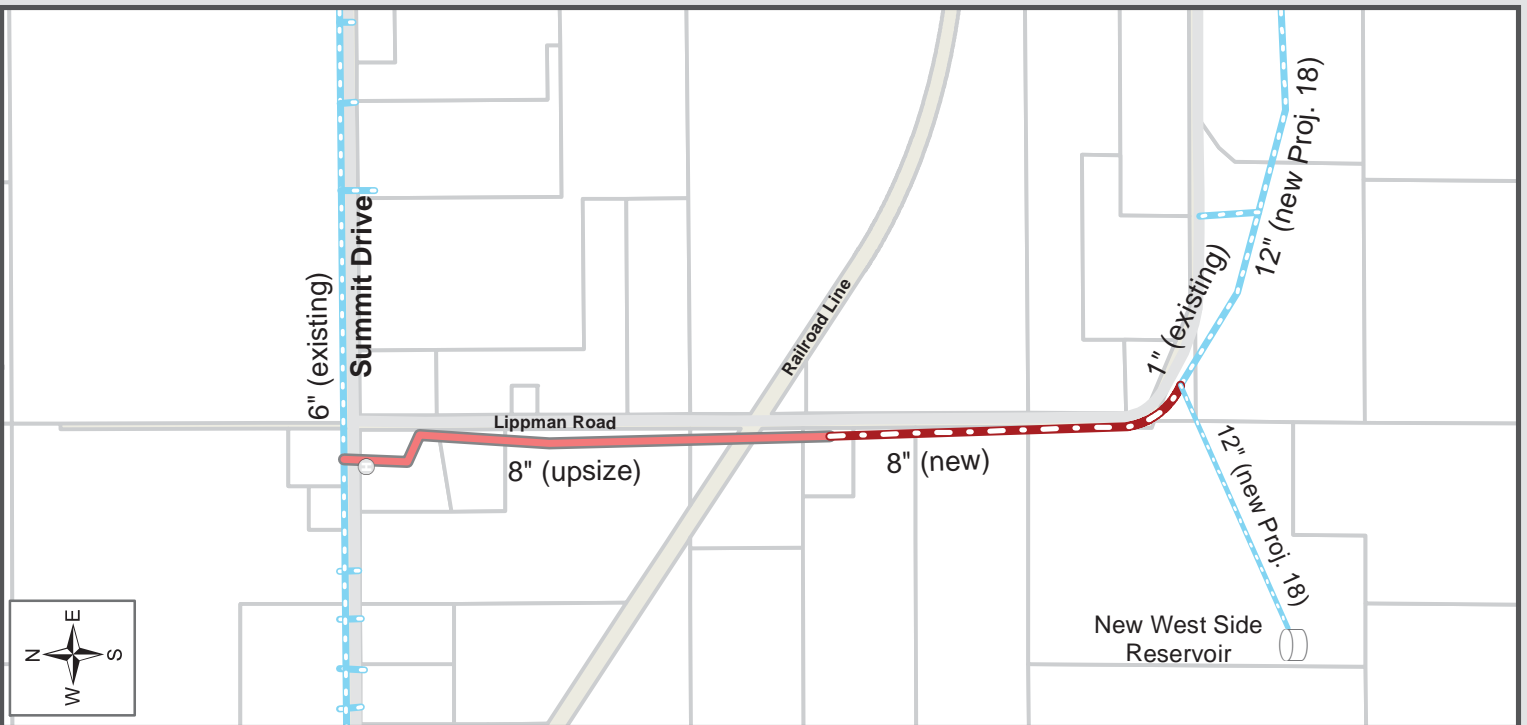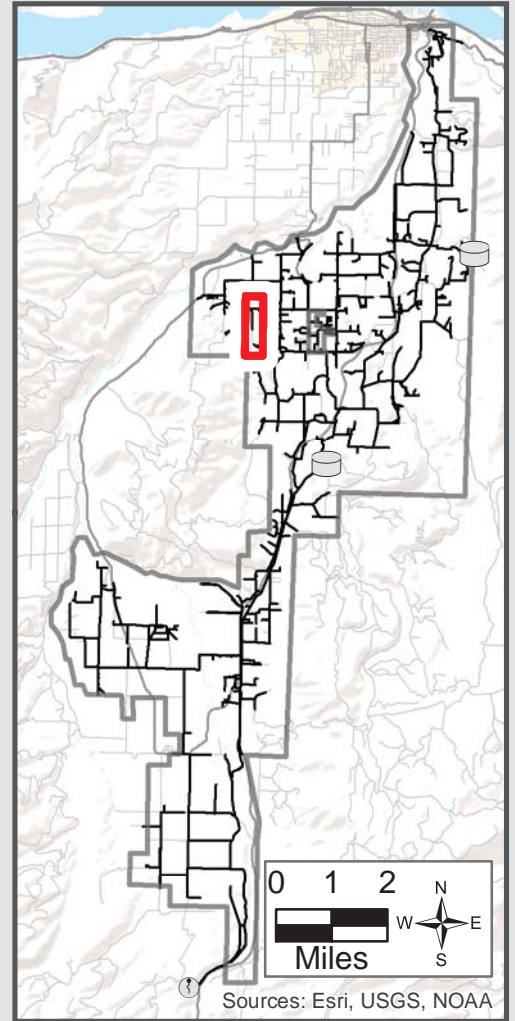

Upsized Waterline	Relief Valve	Crystal Spring	Highway/Road
New Waterline	Hydrants	Existing Reservoir	Property line
Existing Waterline	New PRV	PRV Existing	Water

0 1,000 Feet

