



# CIP 13: Highway 35 - North of Endow Drive

**Project Cost: \$870,000**

**Project Priority: High**

## Project Description

Approximately 2,000 ft of 8-in water line will be installed along the west side of Highway 35, north of Endow Drive, to replace the existing 4-in water line and complete previously started improvements. The upsized water line will reduce high flow velocities through this section of pipe, and improve fire flows, redundancy, and distribution capacity in the central part of the District west of Booth Hill.

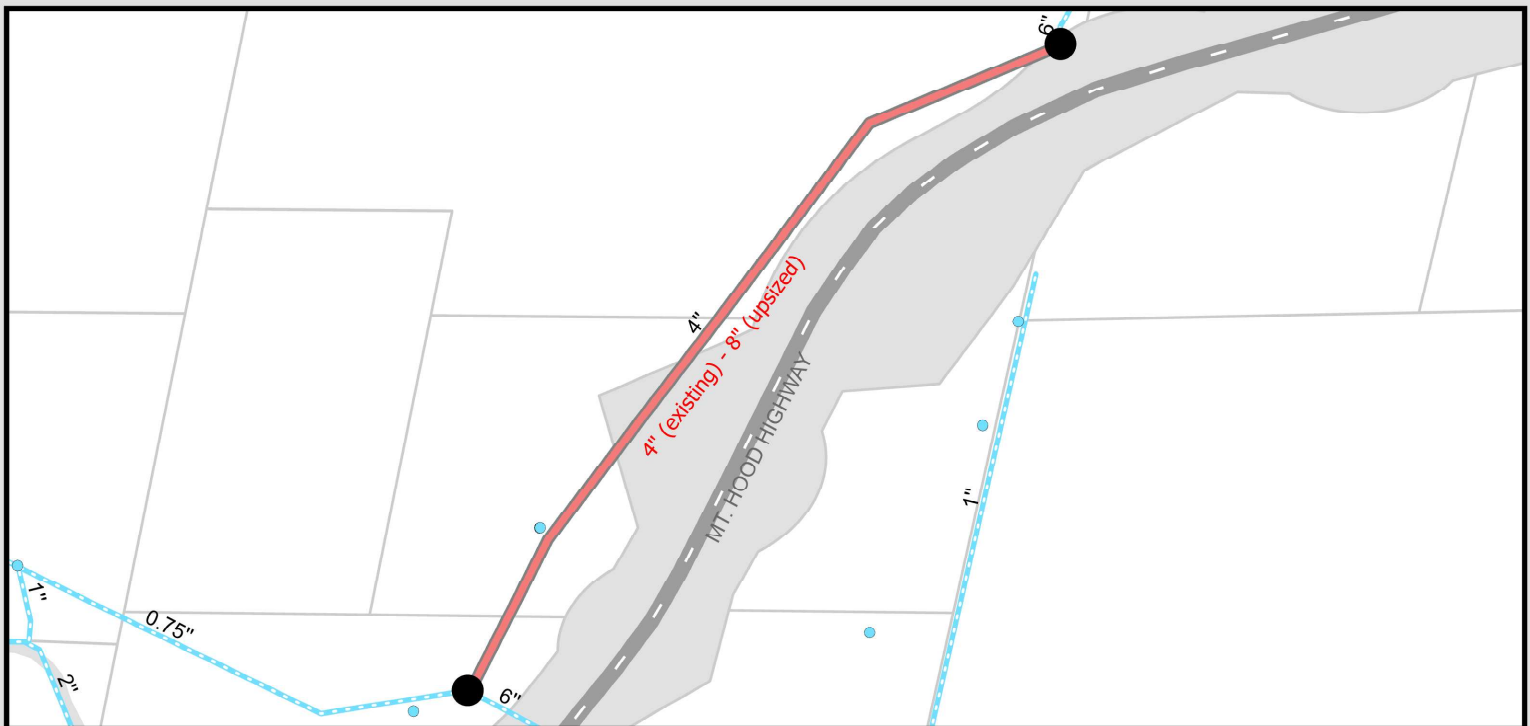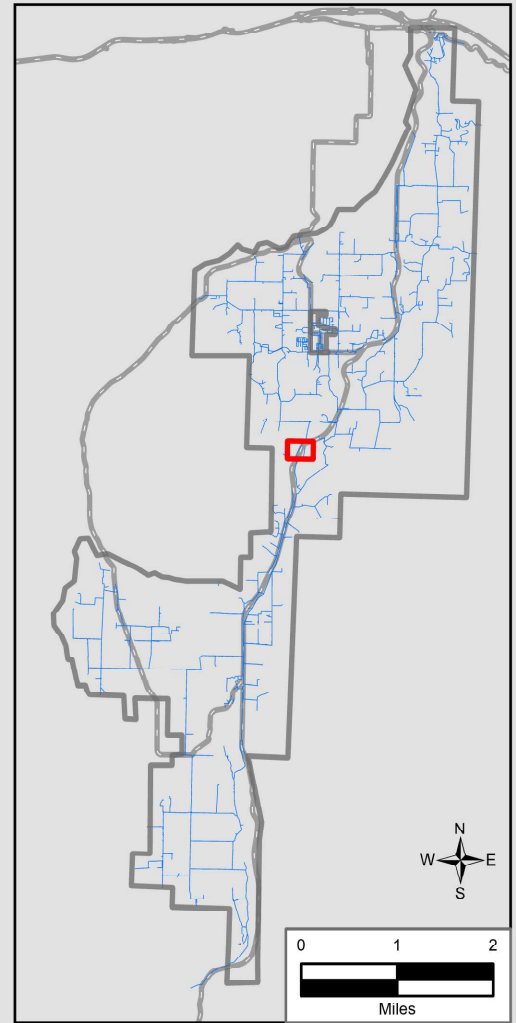

Upsized Waterline	Relief Valve	Crystal Spring	Highway/Road
New Waterline	Hydrants	Existing Reservoir	Property line
New PRV	Existing Reservoir	Existing Waterline	Water
New Reservoir	Existing Reservoir	District Boundary	
PRV Existing			

0 250 500 1,000 Feet

Date: 8/28/2025